



THIS DRAWING IS THE PROPERTY OF  
THEATRE DESIGN & CONSULTING,  
AND HAS BEEN PREPARED FOR THE EXCLUSIVE USE OF THE  
SHIPPENSBURG UNIVERSITY (UP) PROJECT FOR THE DURATION  
OF THE PROJECT CONSTRUCTION AT THE DESIGNATED SITE.  
NO OTHER USE IS AUTHORIZED OR IMPLIED WITHOUT  
EXPRESSED WRITTEN PERMISSION FROM TD&C.

ABBREVIATIONS


- CL CENTER LINE
- CTR CENTER
- DS DOWNSTAGE
- DSL DOWNSTAGE LEFT
- DSR DOWNSTAGE RIGHT
- EC ELECTRICAL CONTRACTOR
- FDH FRONT-OF-HOUSE
- HL HOUSE LIGHT(S)
- HSE HOUSE (AUDITORIUM)
- HSE LFT HOUSE LEFT
- HSE RT HOUSE RIGHT
- MB MARSHALLING BOX
- MIDSTG MIDSTAGE
- PL PERFORMANCE LIGHTING
- PLM PERFORMANCE LIGHTING MANUFACTURER
- SL STAGE LEFT
- SLL SOUND & LIGHT LOCK
- SR STAGE RIGHT
- STG STAGE
- TE THEATRE EQUIPMENT
- TEC THEATRE EQUIPMENT CONTRACTOR
- US UPSTAGE

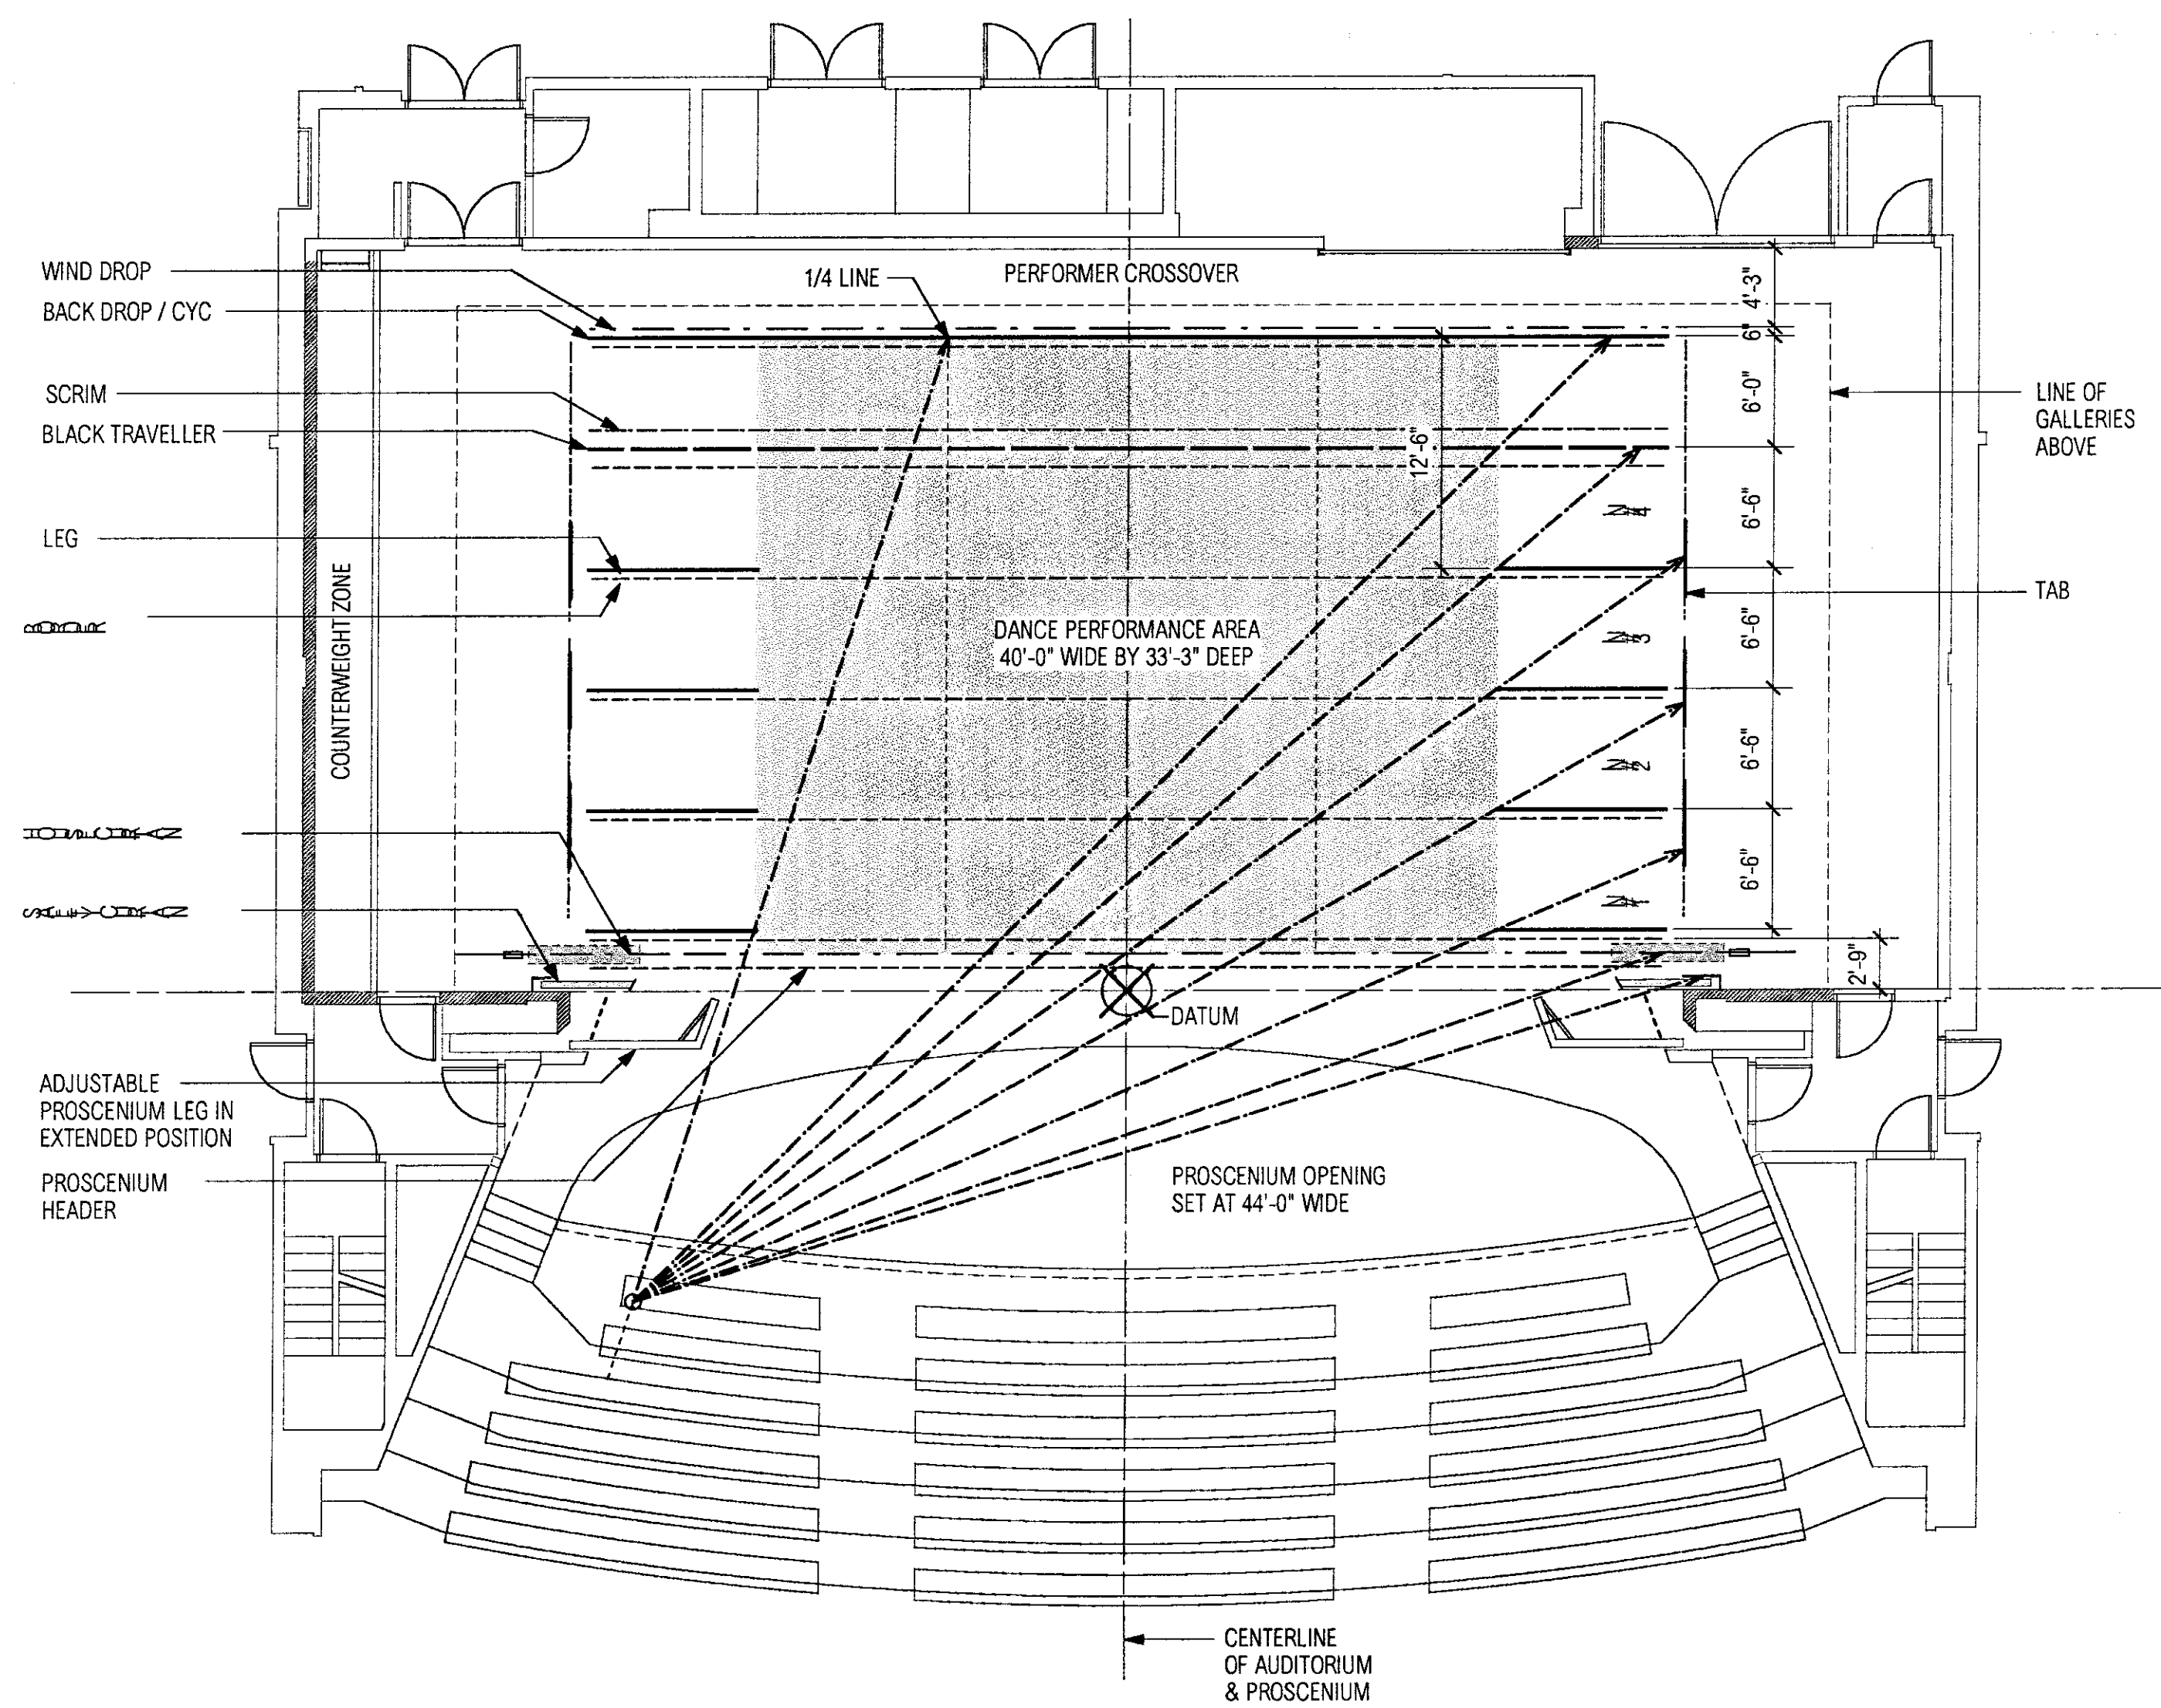


1 REPERTORY MASKING PLAN - DANCE MODE  
SCALE: 1/8" = 1'-0"

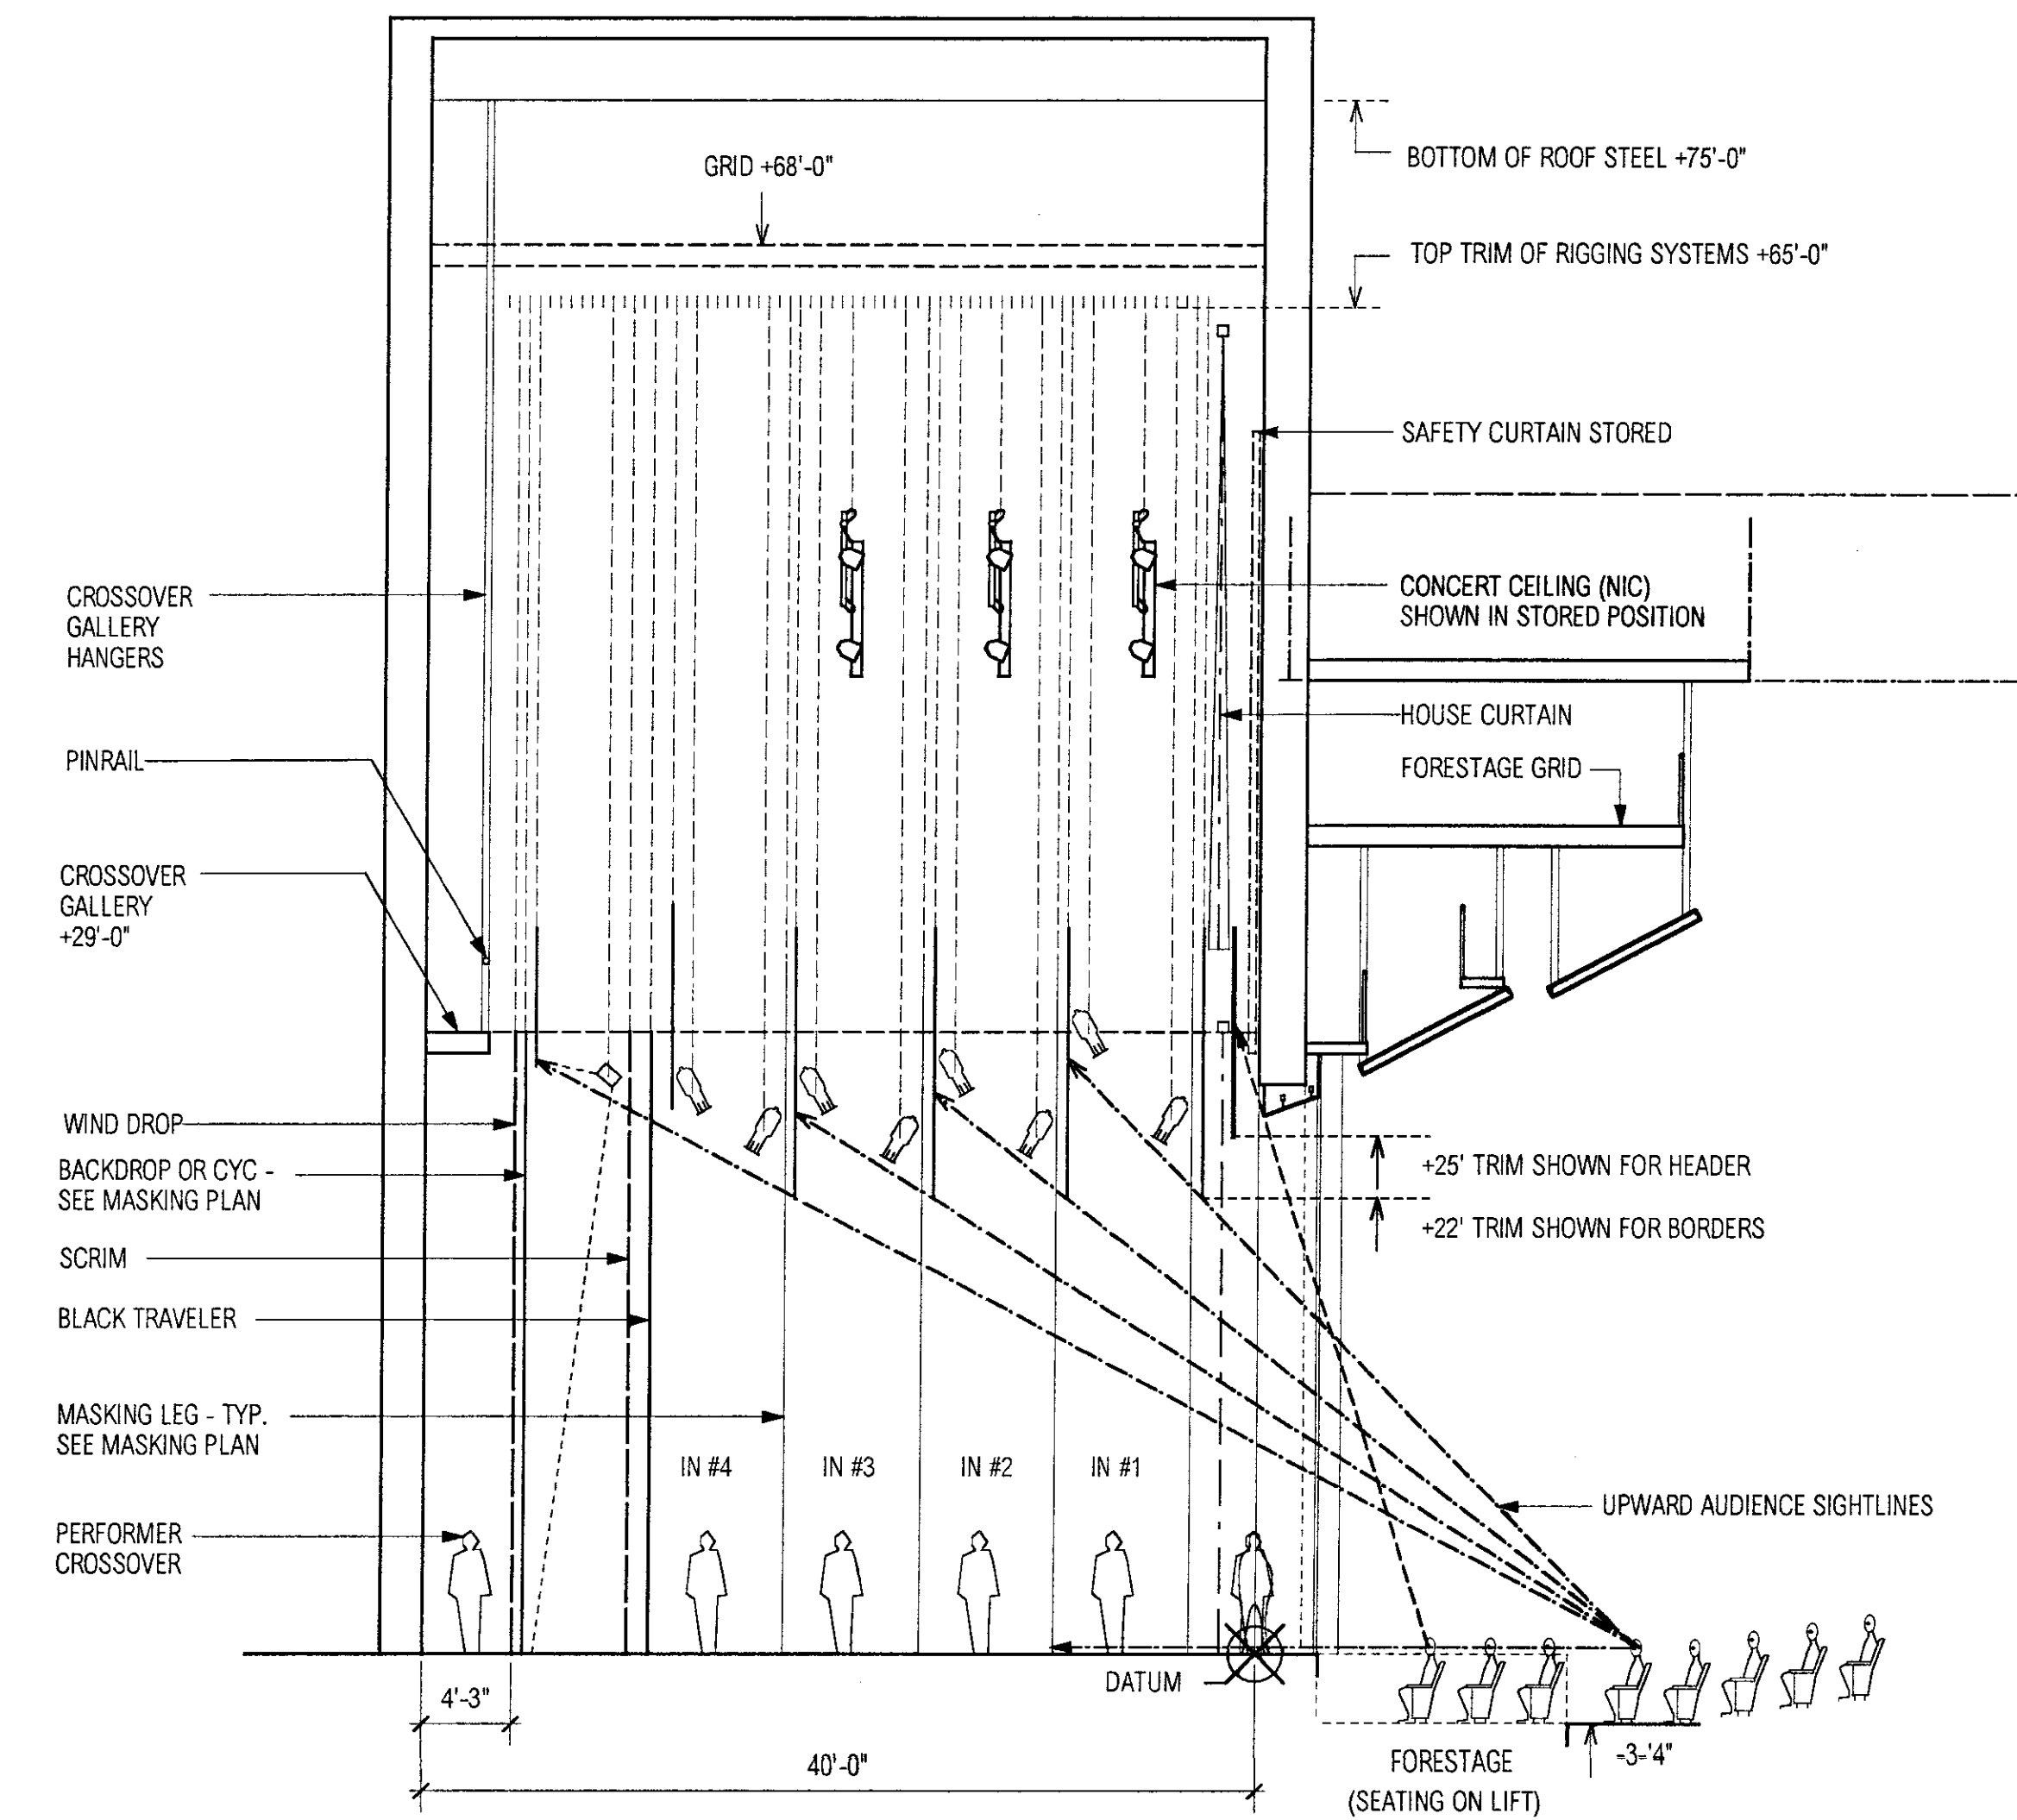

2 REPERTORY MASKING SECTION - DANCE MODE  
SCALE: 1/8" = 1'-0"

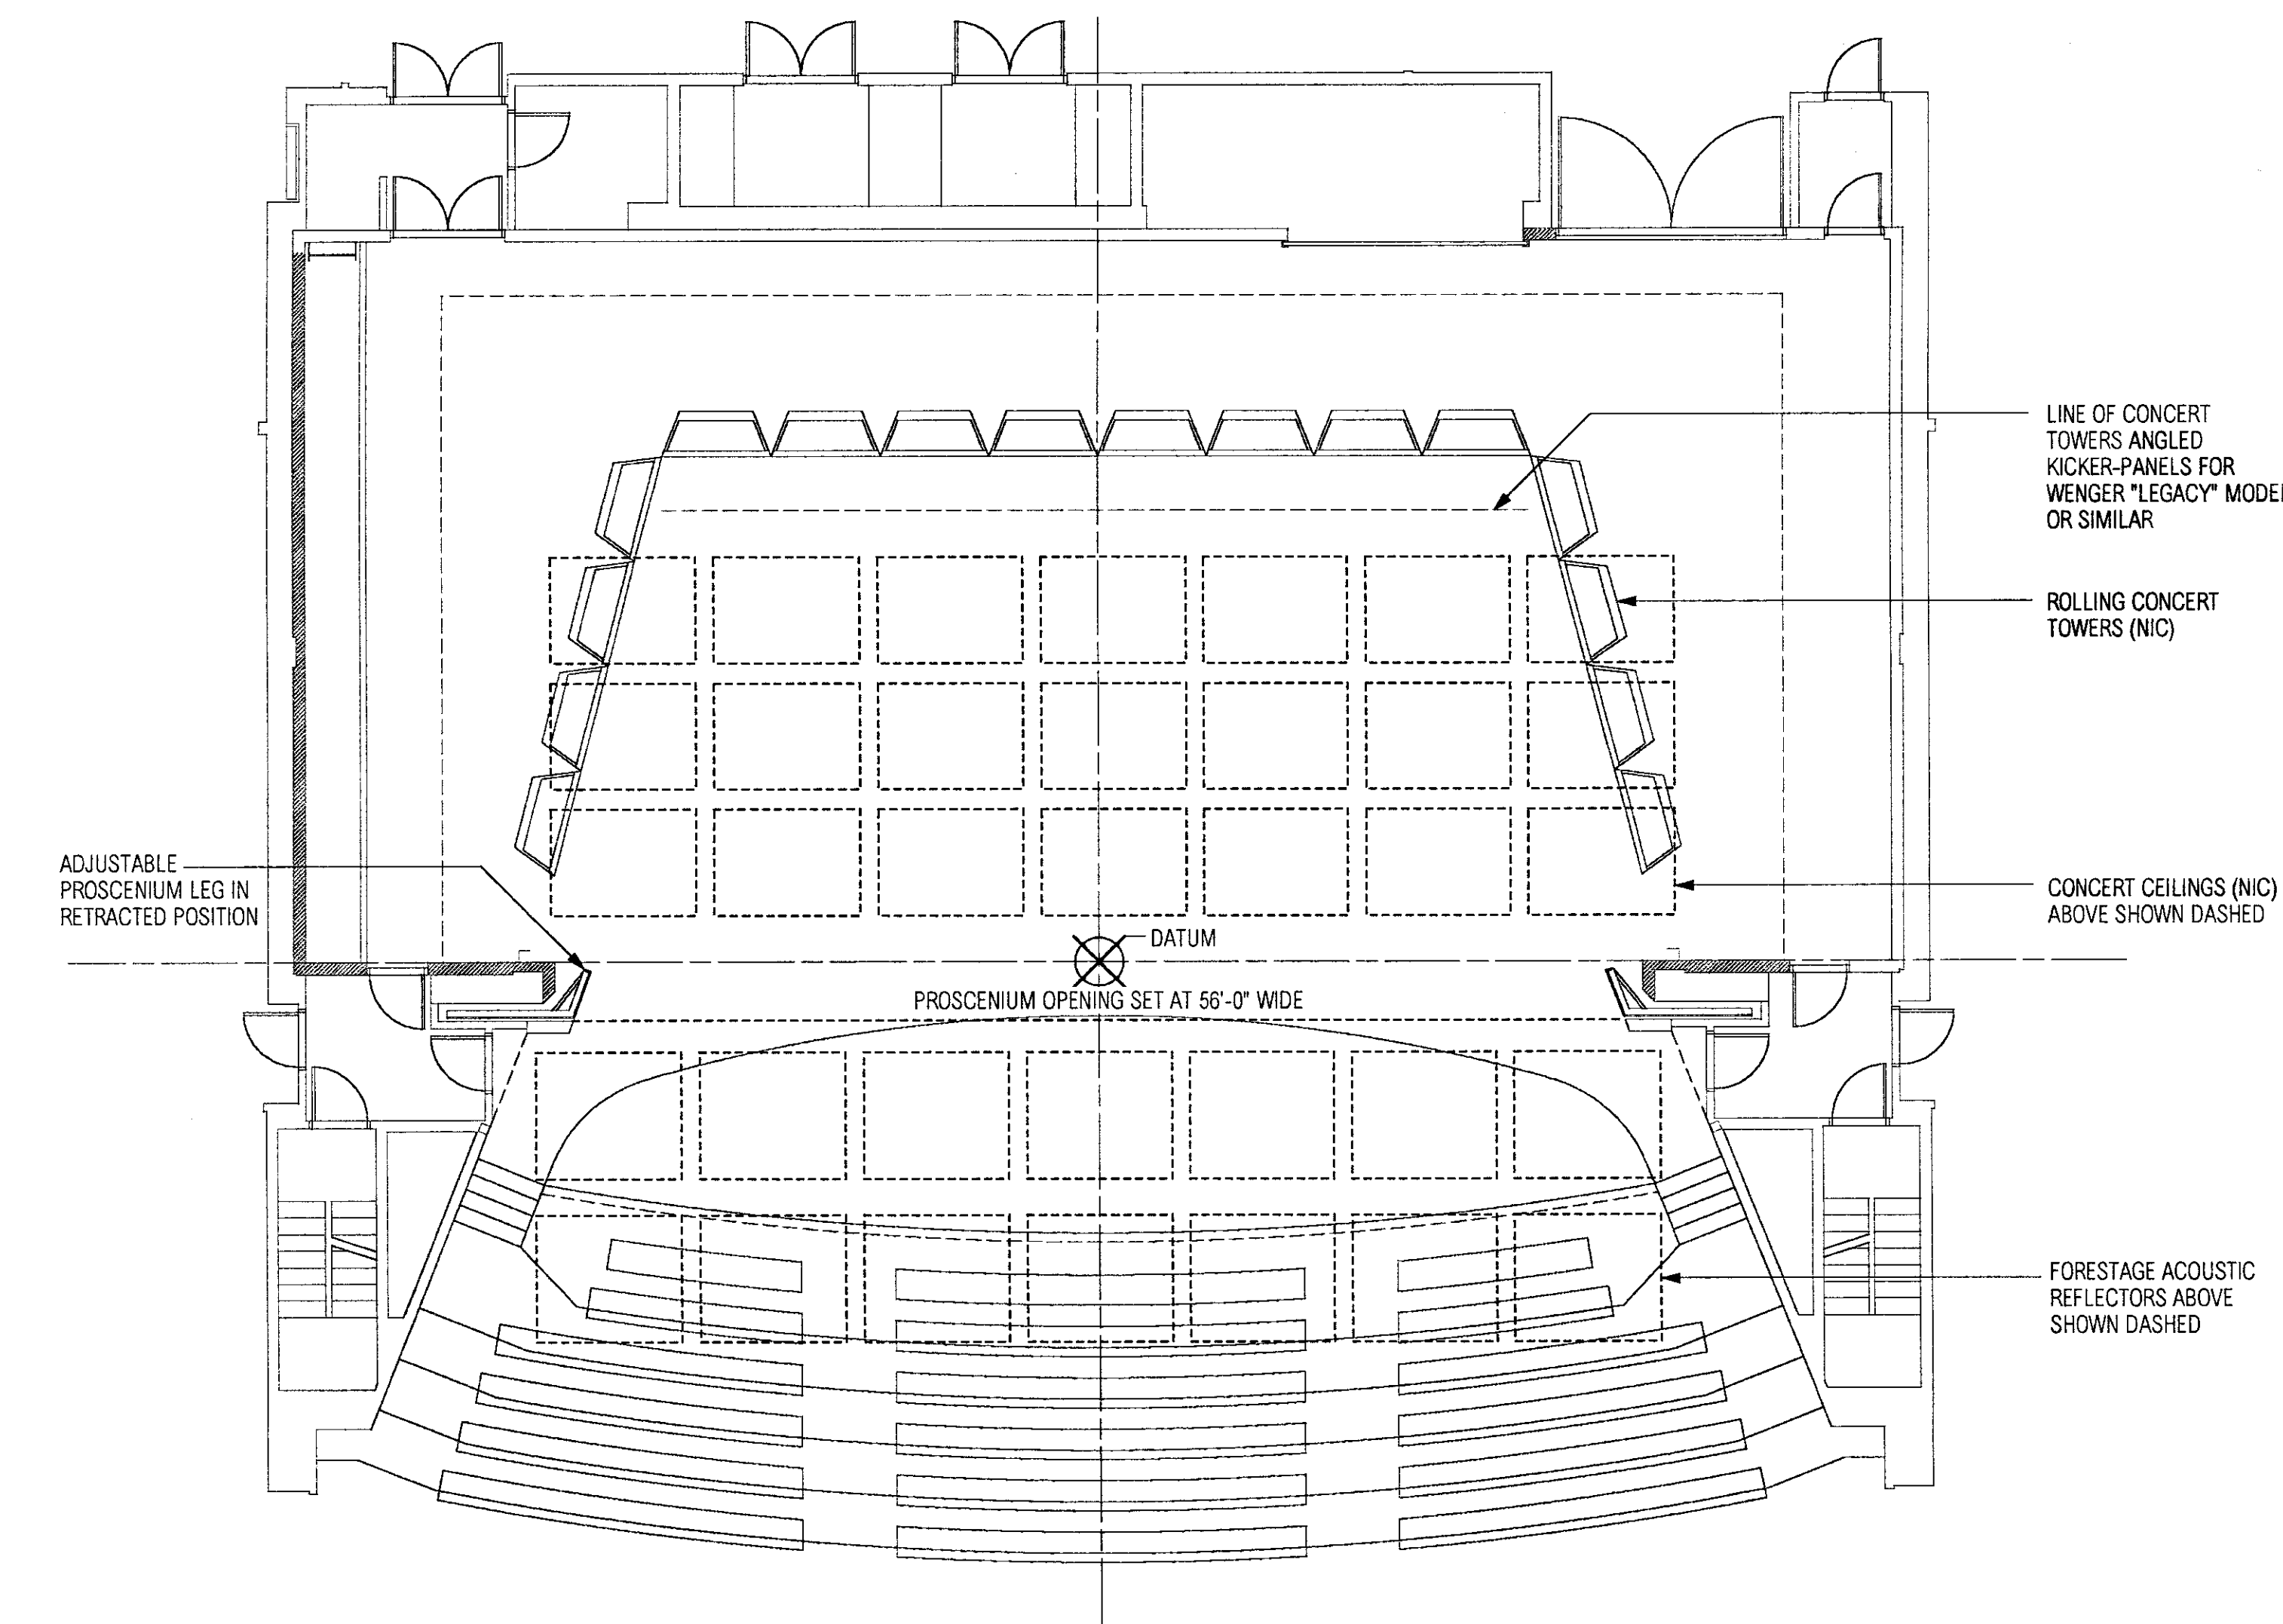

3 STAGE ARRANGEMENT PLAN - CONCERT MODE (NIC)  
SCALE: 1/8" = 1'-0"

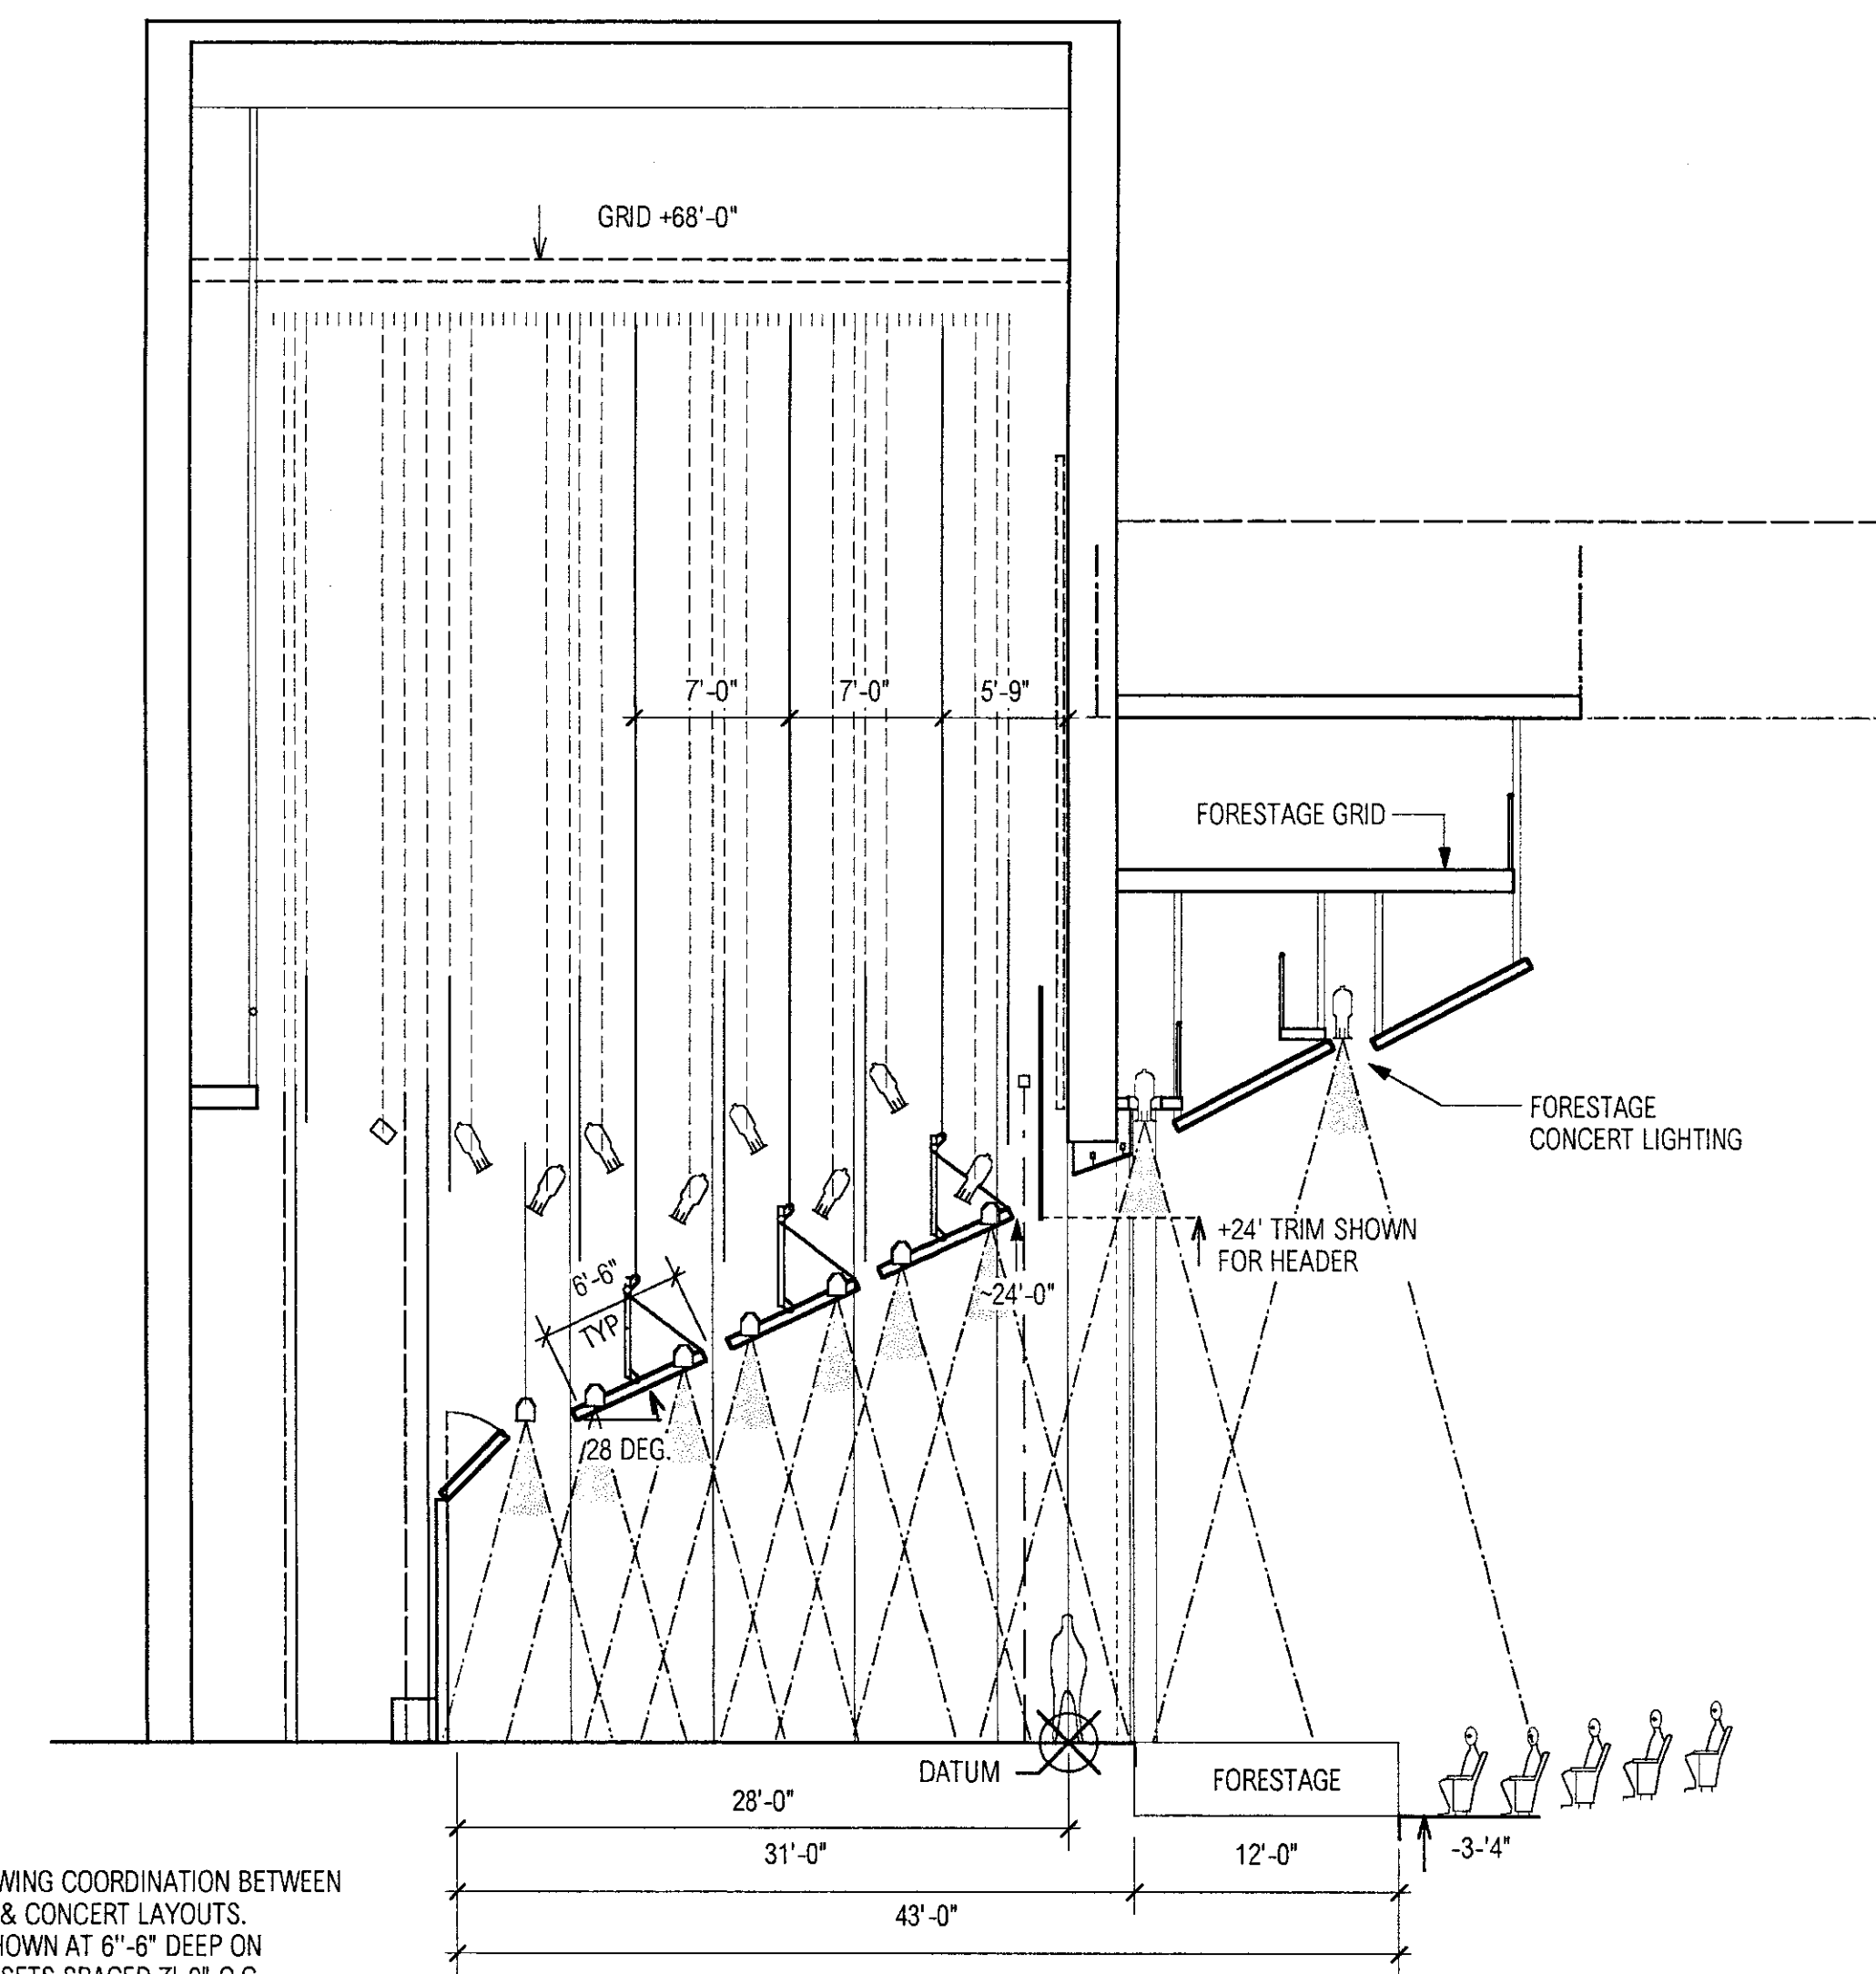

4 STAGE ARRANGEMENT SECTION - CONCERT MODE (NIC)  
SCALE: 1/8" = 1'-0"  
NOTE: CONCERT SHELL IS NOT IN CONTRACT

NOTE:  
RIGGING LAYOUT SHOWING COORDINATION BETWEEN  
REPERTORY MASKING & CONCERT LAYOUTS.  
CONCERT CEILINGS SHOWN AT 6'-6" DEEP ON  
COUNTERWEIGHT LINESETS SPACED 7'-0" O.C.  
CONCERT LIGHTS ARE MOUNTED WITHIN CONCERT CEILINGS  
WITH LIGHTING CABLES FED FROM SL RIGGING GALLERY.

REFER TO ARCHITECTURAL, STRUCTURAL,  
ELECTRICAL & MECHANICAL DRAWINGS FOR  
DETAILS & LOCATIONS OF STRUCTURE & SERVICES.  
DO NOT USE THESE DRAWINGS TO DETERMINE  
DETAILED POSITIONS OF WORK BY OTHER TRADES.  
FIELD VERIFY ALL CONDITIONS & DIMENSIONS.

DESCRIPTION	DESCRIPTION
AS BUILT REVISIONS	
SUBMITTED	ARCHITECT (ENGINEER)
SUBMITTED	ENGINEER (ARCHITECT)
REVIEWED BY DEPARTMENT OF	
REVIEWED BY DEPARTMENT OF GENERAL SERVICES	
SEALS	
COMMONWEALTH OF PENNSYLVANIA DEPARTMENT OF GENERAL SERVICES HARRISBURG, PENNSYLVANIA	
PROJECT NO. D.G.S. 412- 49	
INSTRUCTIONAL ARTS FACILITY SHIPPENSBURG UNIVERSITY, SHIPPENSBURG TOWNSHIP, FRANKLIN AND CUMBERLAND COUNTIES, PA	
<small>HL2 ARCHITECTS / PLANNERS 714 Market Street Philadelphia, PA 19106</small>	<small>THEATRE DESIGN &amp; CONSULTING 455 West 43rd St., 2nd Fl., New York, NY 10018 Tel: 212-246-9775 Fax: 212-246-9777</small>
THEATRE EQUIPMENT SIGHTLINES & MASKING	
DRAWN BY: CA	DATE: JULY 1, 2003
CHECKED BY: JT	SCALE: AS NOTED
DRAWING No: <b>TE-02</b>	

COPYRIGHT © 2003 BY  
THEATRE DESIGN & CONSULTING  
ALL RIGHTS RESERVED  
FILE: SHP\_CDS-TE-sigrnk-v23\_062303